

2024/10/01
O:\2024\2024125\08 Veterans Memorial\400-Engineering\Landscaping\Sheets\L Sheets.dwg

PAYMENT LEGEND

PAVER SOLDIER COURSE

PAVERS

CONCRETE WALK

MILITARY BRANCHES MONUMENT



MEMORIAL BENCH



BOOTS & BAYONET MONUMENT




PURPLE HEART MONUMENT






POW/MIA MONUMENT



ENTRANCE MONUMENT

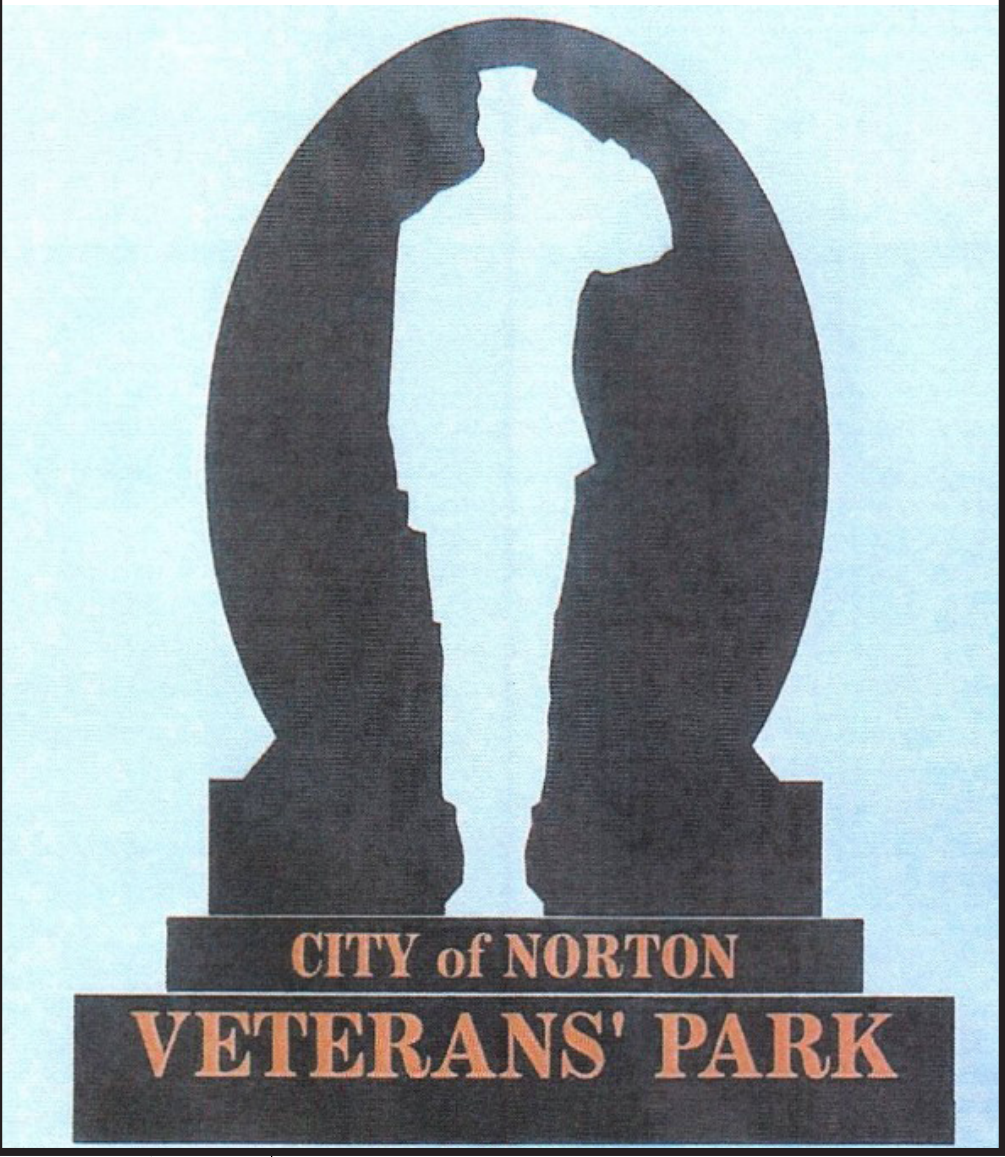

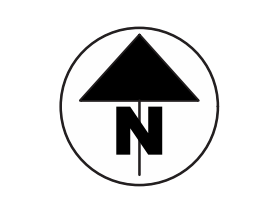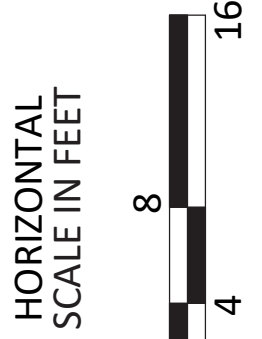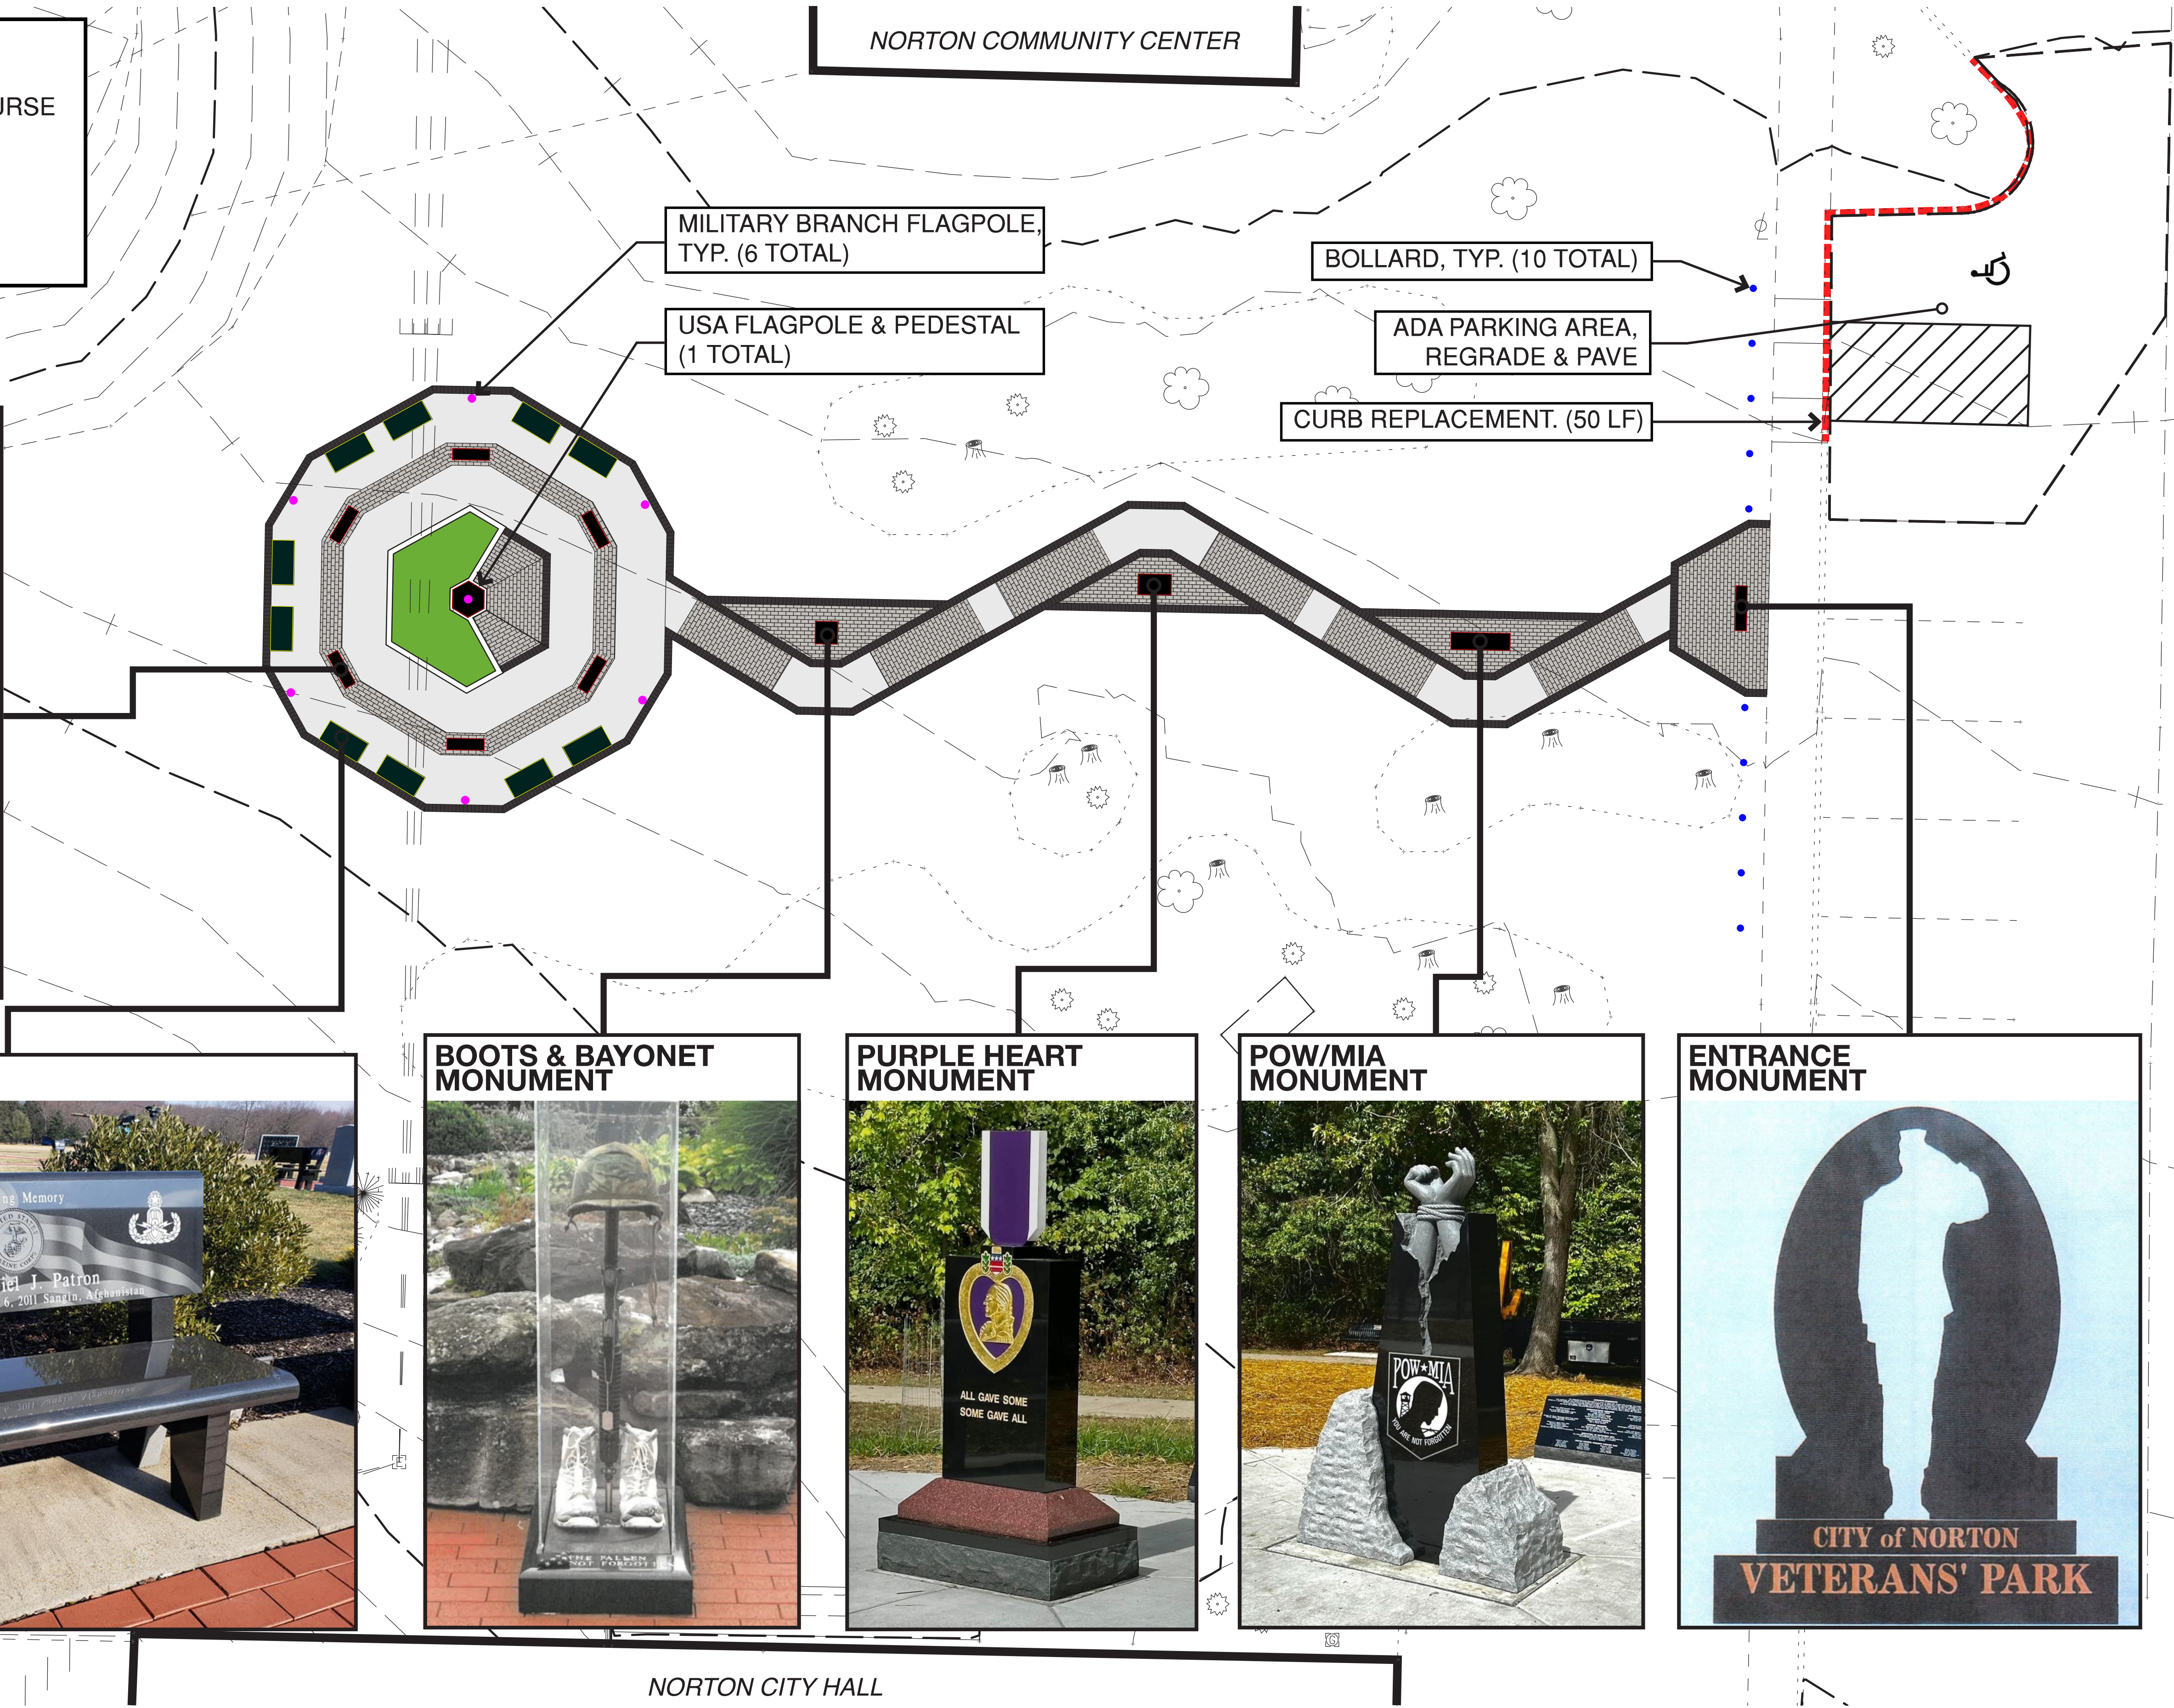

CITY OF NORTON
VETERANS MEMORIAL PARK

DESIGN AGENCY



DESIGNER
JLC

REVIEWER
AS IV

PROJECT ID
2024125.08

SHEET	TOTAL
1	1